


LÄGENHET 2-1204
PLACERING Hus 2, Plan 12

Förråd, ca 1 m² extern

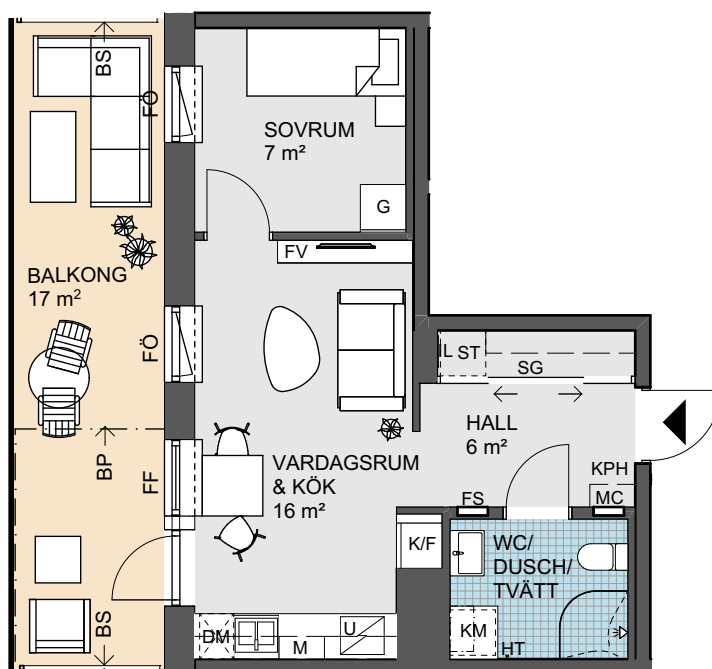

0 Skala 1:100 5m

Diagram illustrating the vertical distribution of floor plans for HUS 1 and HUS 2. The diagram shows two vertical stacks of floor plans. HUS 2 (left) has 10 floors, with the 4th floor highlighted in green. HUS 1 (right) has 11 floors. A horizontal line connects the 4th floor of HUS 2 to the 4th floor of HUS 1. The floor plans are listed on the right: PLAN 20, PLAN 19, PLAN 18, PLAN 17, PLAN 16, PLAN 15, PLAN 14, PLAN 13, PLAN 12, PLAN 11, PLAN 10, and PLAN 09.

